



THIS DRAWING IS THE PROPERTY OF COHEN CARNAGGIO REYNOLDS AND IS NOT TO BE REPRODUCED, COPIED, OR ALTERED IN WHOLE OR IN PART OR USED FOR ANY PURPOSE WITHOUT THE APPROVAL OF COHEN CARNAGGIO REYNOLDS AND IS TO BE RETURNED UPON REQUEST.

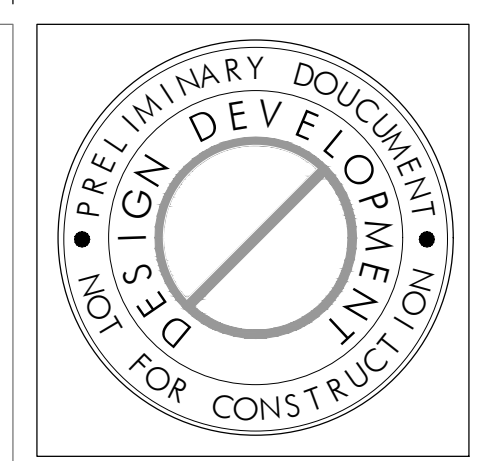


COHEN CARNAGGIO REYNOLDS
ARCHITECTS

LAKEVIEW GREEN MIXED-USE DEVELOPMENT
 2901 4TH AVENUE SOUTH
 BIRMINGHAM, AL 35233

DATE: 7-10-2017
REVISIONS:
JOB NUMBER: 15087-A
SHEET NUMBER: A1.1

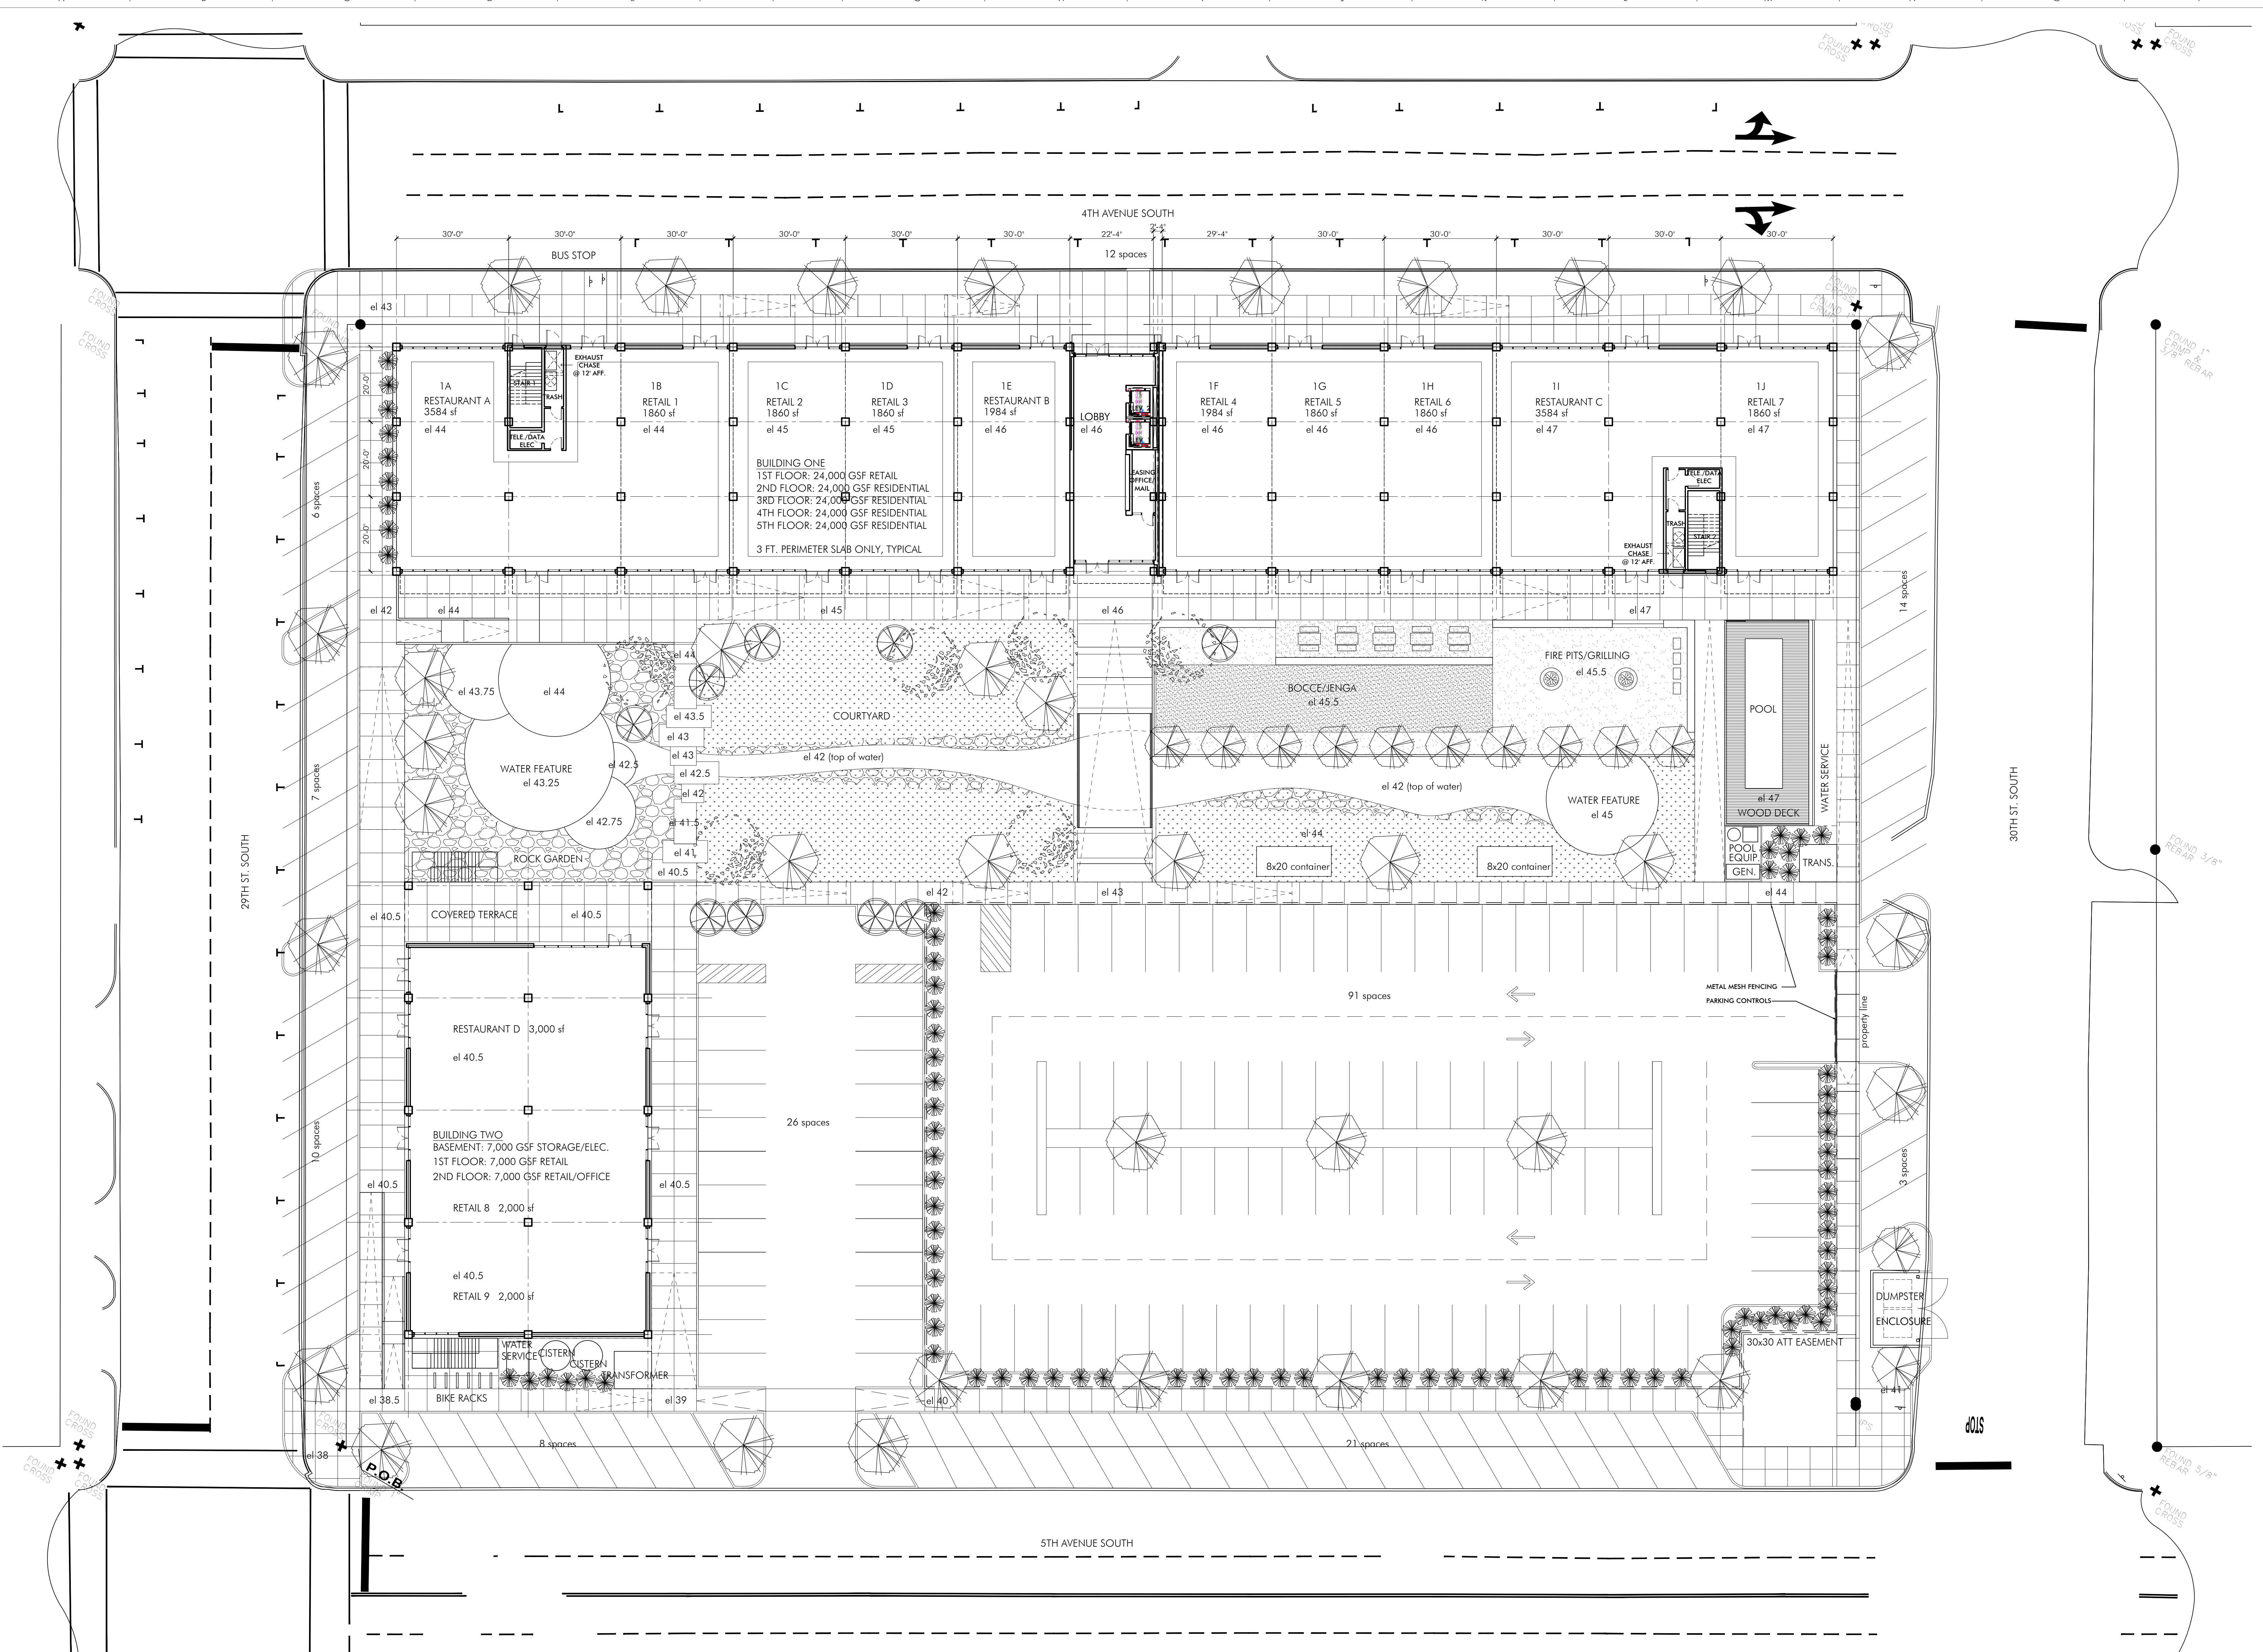

PARKING COUNT
 TOTAL REQUIRED: 230 PARKING SPACES
 TOTAL PROVIDED: 198 PARKING SPACES (VARIANCE REQUIRED)

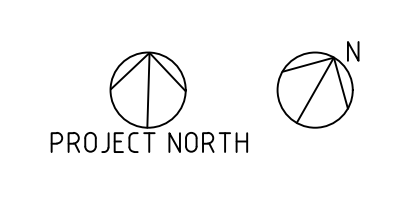

1 FIRST FLOOR LIFE SAFETY PLAN
 1/16" = 1'-0"